


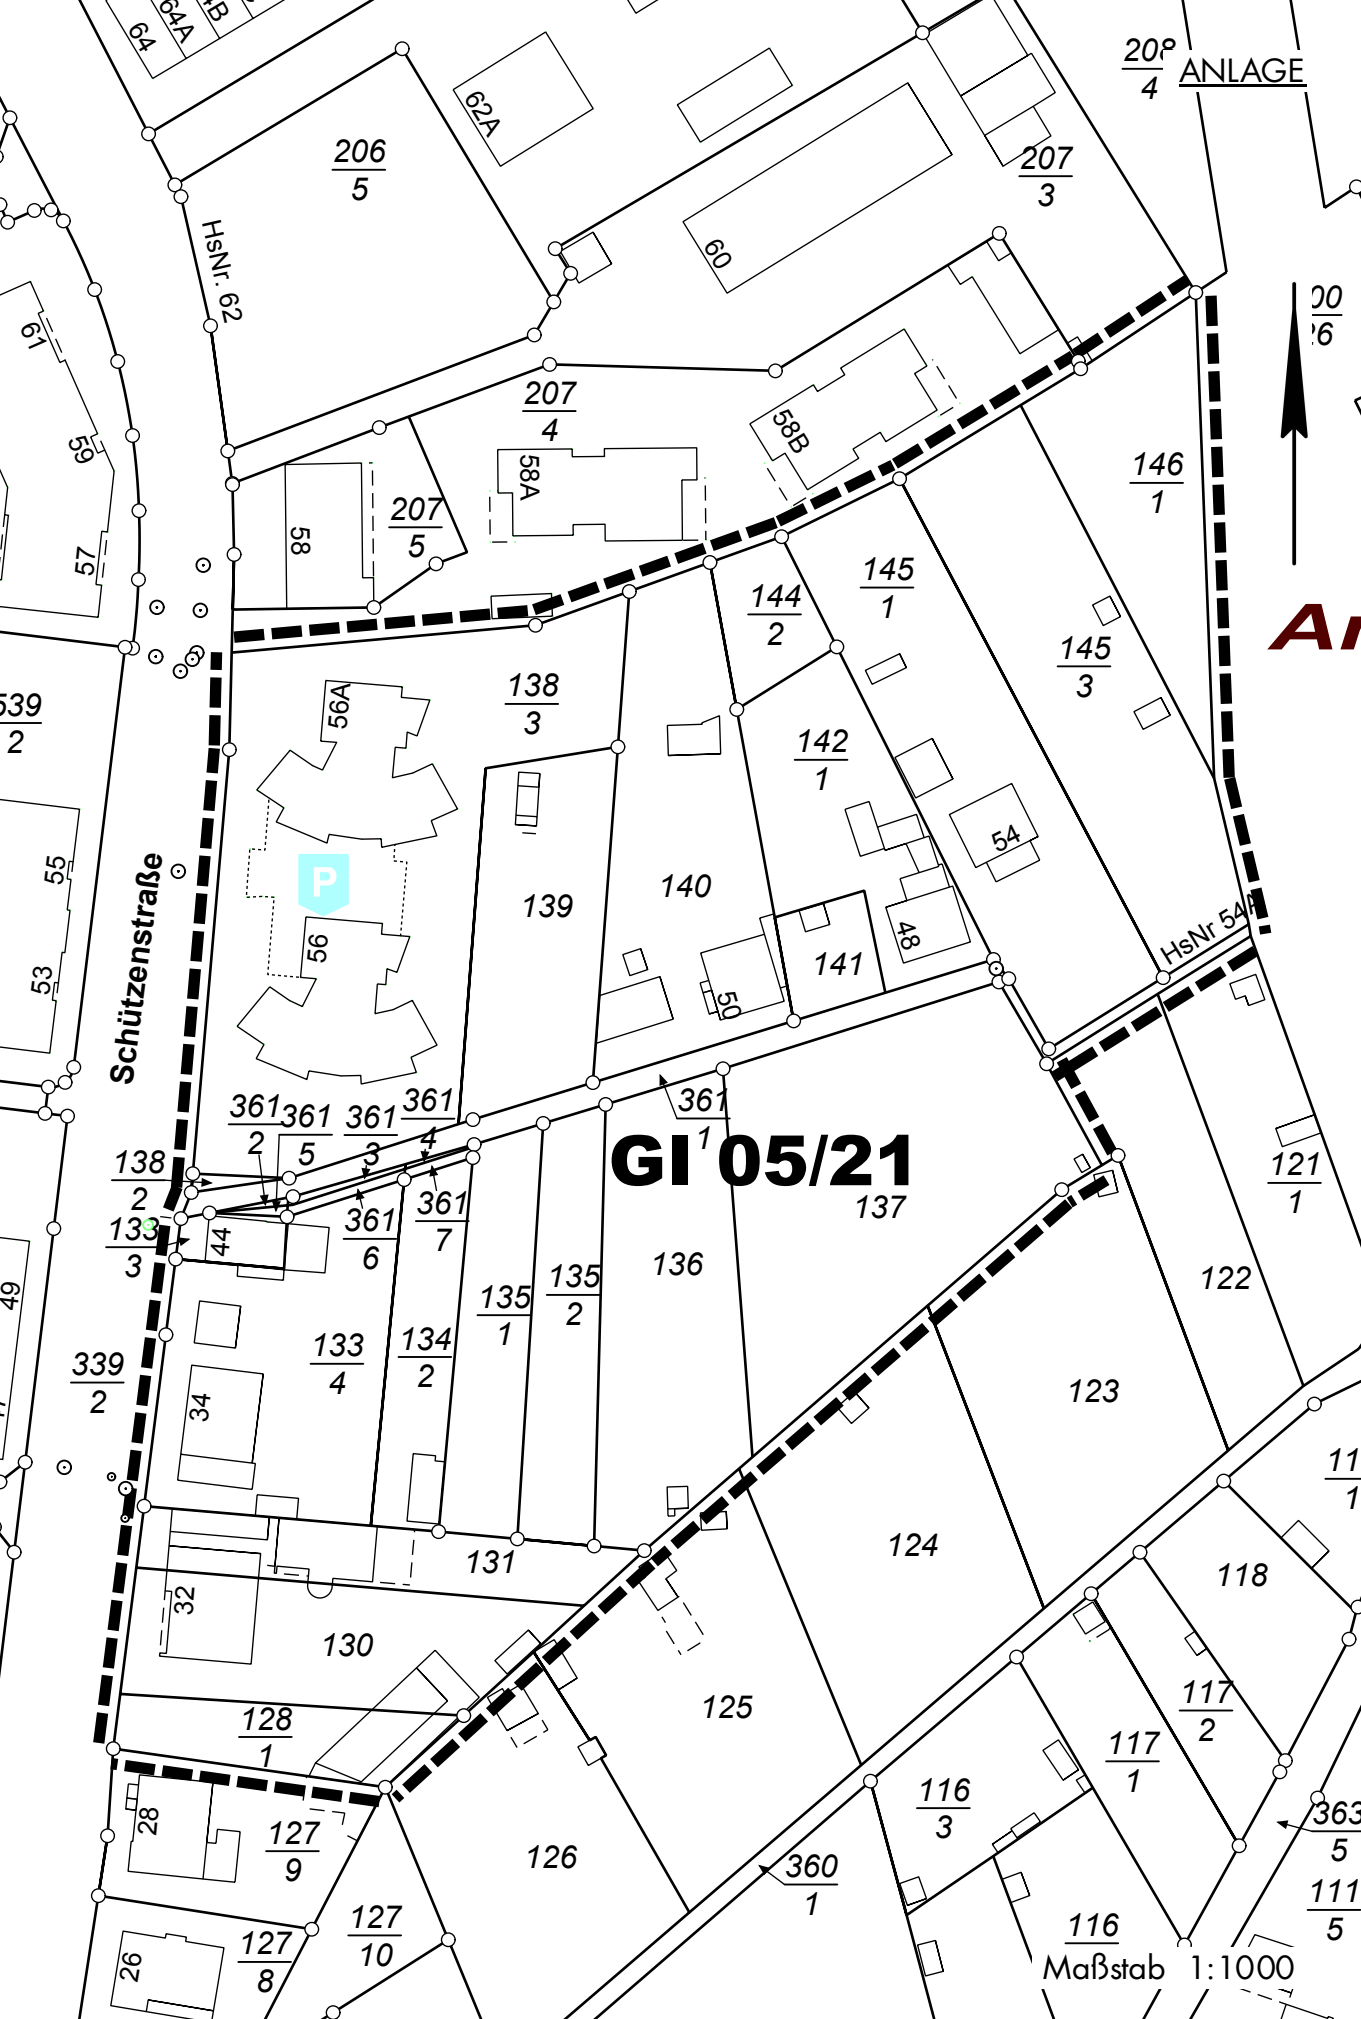

20^P/₄ ANLAGE

20/₆

146/₁

145/₃

145/₁

144/₂

142/₁

138/₃

139

140

141

48

50

361/₂

361/₅

361/₃

361/₄

361/₆

361/₇

361/₁

361/₂

361/₃

361/₄

361/₅

361/₆

361/₇

361/₈

361/₉

361/₁₀

GI 05/21

137

136

135/₁

135/₂

133/₄

134/₂

133/₁

133/₂

133/₃

339/₂

122

121/₁

123

124

125

126

118

117/₂

117/₁

116/₃

360/₁

116

Maßstab 1:1000

HsNr. 62

HsNr 54

Schützenstraße

P

Ar